
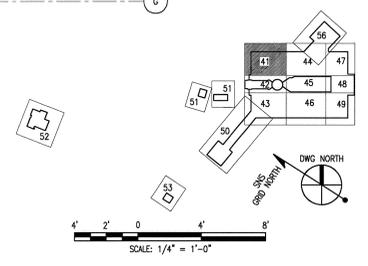


- GENERAL NOTES:**
1. ■■■ SYMBOL DENOTES CABLE TRAY/CONDUIT SUPPORT FROM WALL/CEILING. REFER TO DWG EB.10.01 FOR TYPICAL DETAILS.
 2. FOR WALL AND FLOOR PENETRATIONS REFER TO CORRESPONDING FLOOR & SECTION POWER PLANS (E4 SERIES) UN.
 3. SEE POWER PLANS (E4 SERIES) FOR COMPOSITE OF TRAYS FOR ALL SERVICES.
 4. ALL TRAYS SHALL BE LADDER TYPE FOR VERTICAL TRAY RISERS. VENTILATED COVERS SHALL BE PROVIDED.

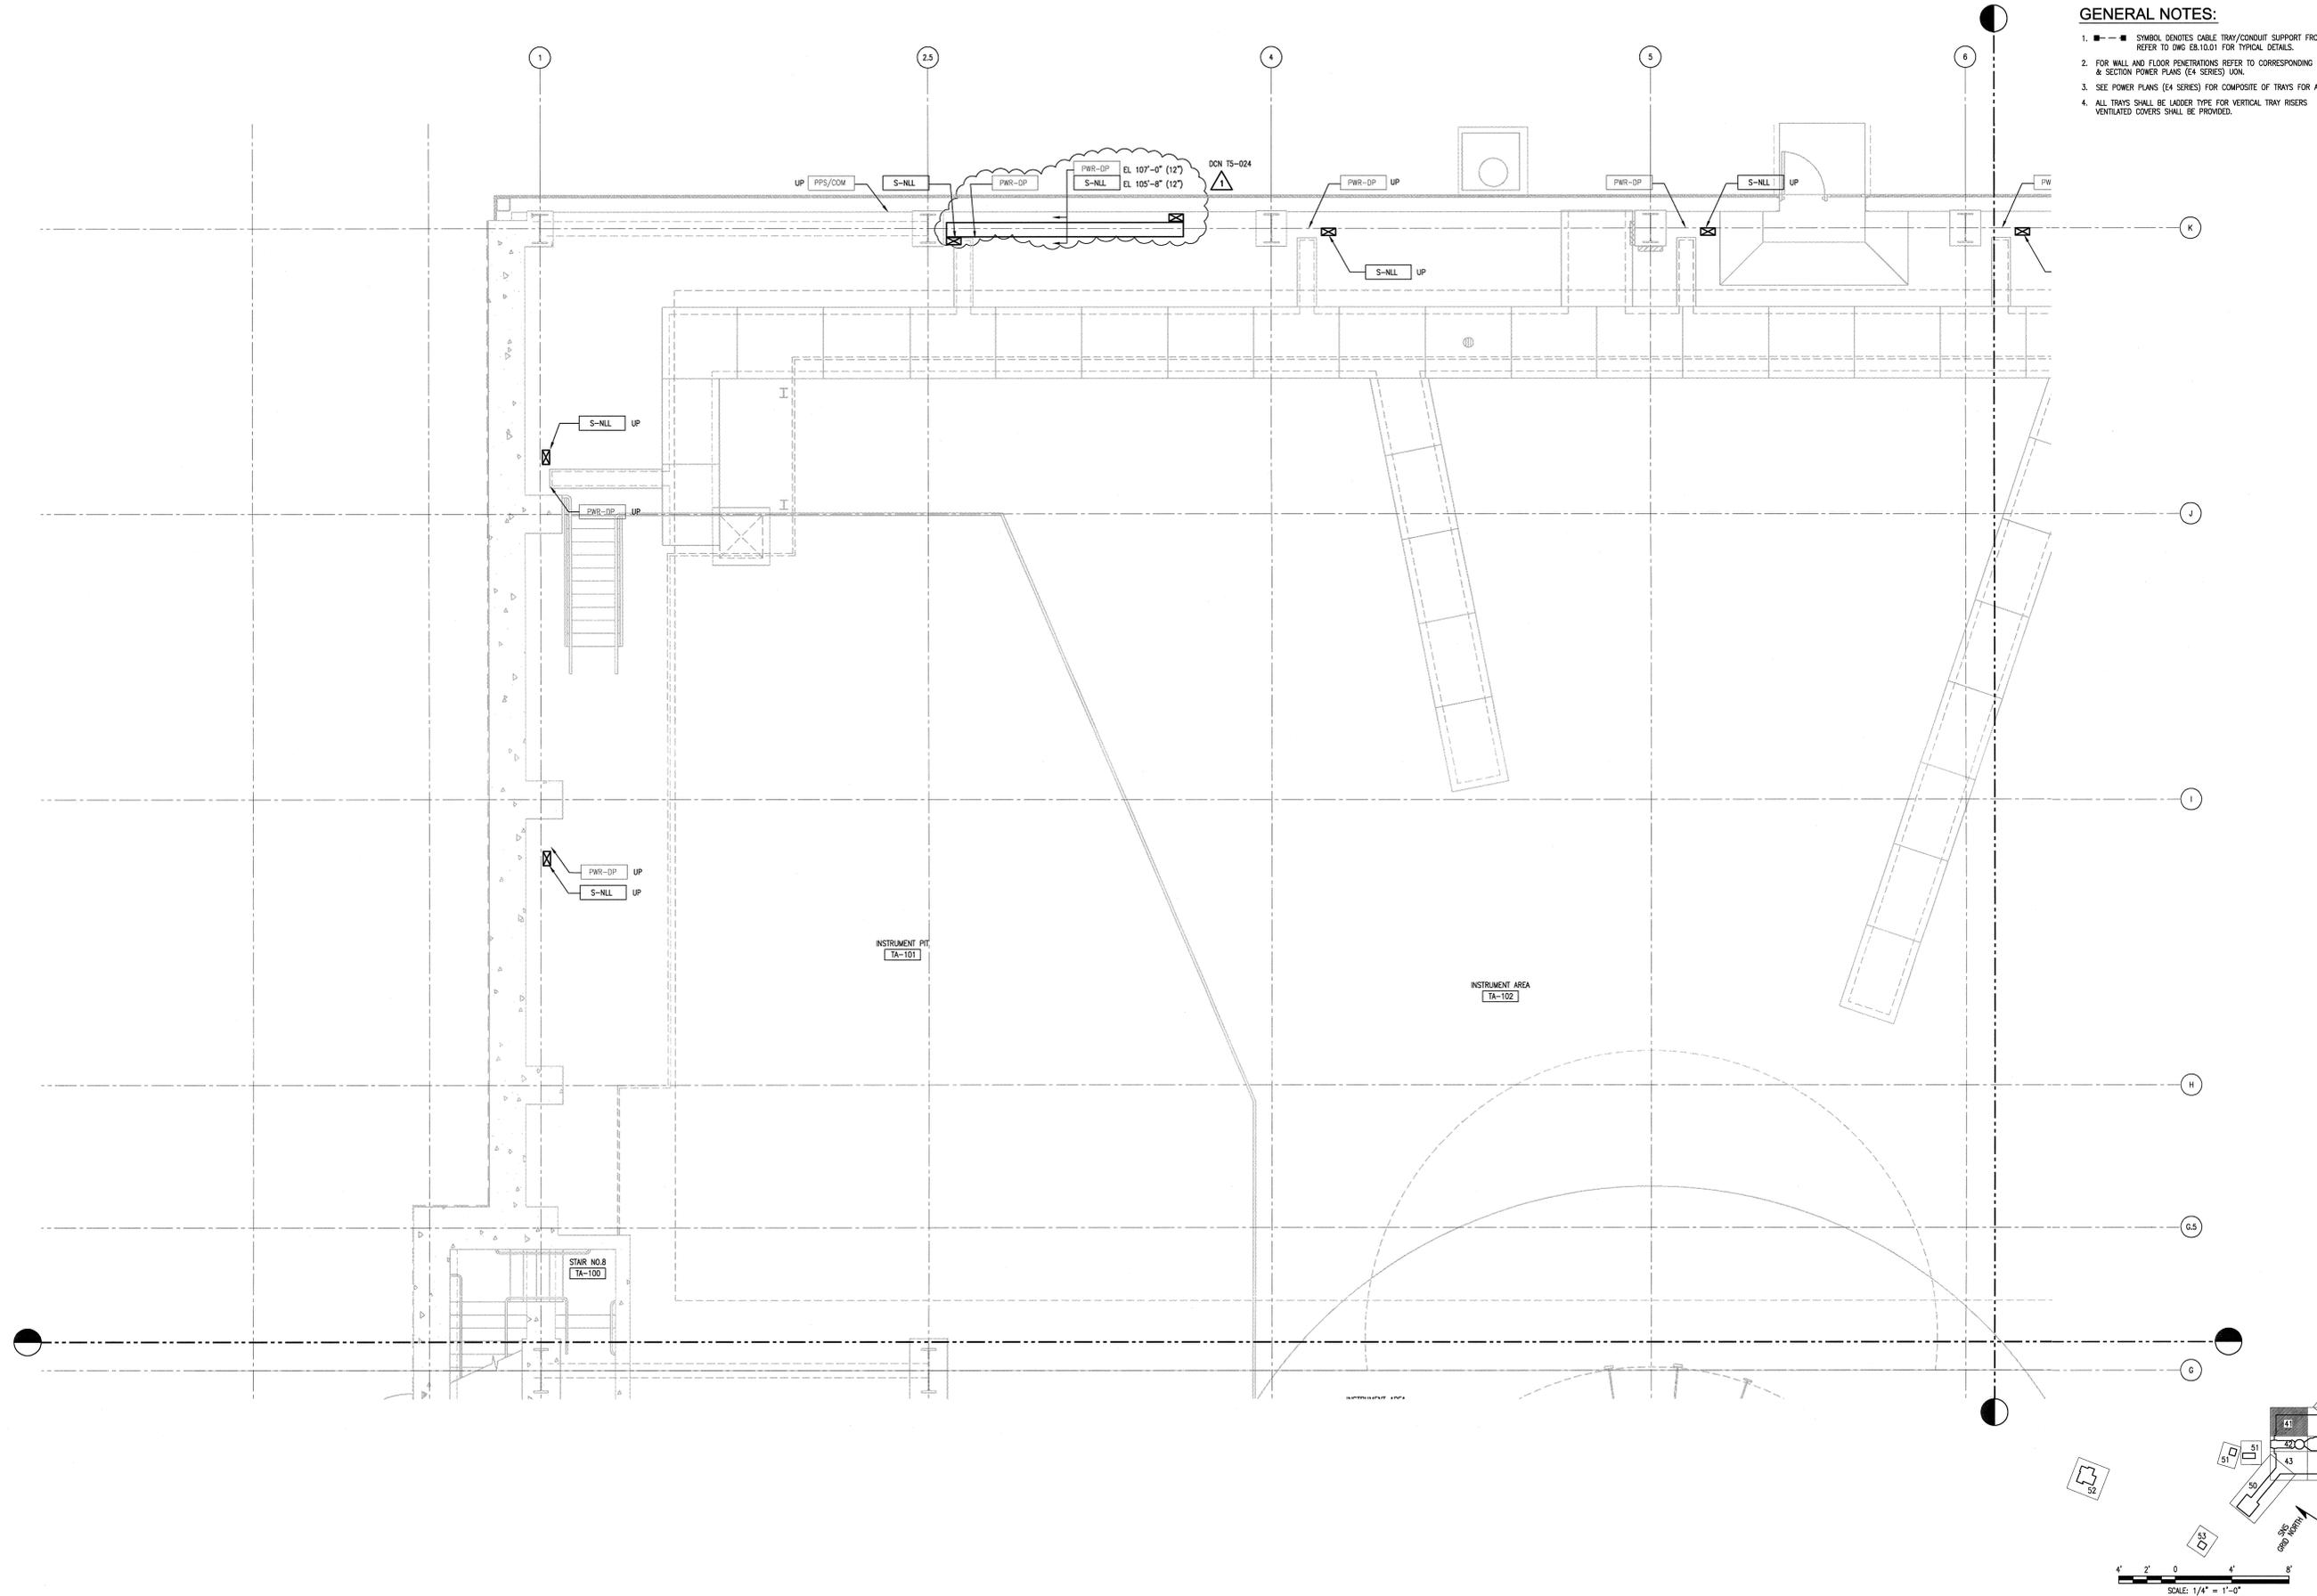

108030700-E8E-8700-A079

KNIGHT
 Knight Advanced Technology

855-241-9433
 for 865-241-3400

PROJECT NAME:		Oak Ridge National Laboratory	
managed for the DEPARTMENT OF ENERGY under U.S. GOVERNMENT contract DE-AC05-00OR22725		UT-BATTELLE, LLC • Oak Ridge, Tennessee	
SPALLATION NEUTRON SOURCE			
TARGET BUILDING ELECTRICAL AUXILIARY PLAN LEVEL 1, SECTOR 41			
1	48	49	50
3	E	X	X
51	52	53	54
NC	NA	WBS	1.8.3.7
FL	BLDG	8700	
SH.	OF	TYPE	CLASS
1	1	P	U
REV	DATE	BY	APP'D
1	4-18-02	J.R. LAWSON	

REV	DATE	DESCRIPTION	BY	APP'D	DATE	REV	DATE	DESCRIPTION	BY	APP'D	DATE
1	4/18/02	DN TS - 024 - 4/18/02				1	4-18-02				
0		CERTIFIED FOR CONSTRUCTION - 10/26/01									

SECTION AND DETAIL KEY

SECTION	DETAIL	NUMBER OF SECTION OR DETAIL

THIS DOCUMENT CONTROLLED BY

CHANGE CONTROL SYSTEM 3

ENGINEERING PROCEDURE SNS-ENG-0001

NO REPRESENTATION OR WARRANTY, EXPRESSED OR IMPLIED, IS MADE AS TO THE ACCURACY, COMPLETENESS OR USEFULNESS OF THE INFORMATION OR STATEMENTS CONTAINED IN THESE DRAWINGS, OR THE USE OR DISCLOSURE OF ANY INFORMATION, APPROPRIATE METHOD, OR PROCESS DISCLOSED IN THESE DRAWINGS MAY NOT INFRINGE PRIVATE RIGHTS OF OTHERS. NO LIABILITY IS ASSIGNED WITH RESPECT TO THE USE OF, OR FOR DAMAGES RESULTING FROM THE USE OF ANY INFORMATION, APPROPRIATE METHOD, OR PROCESS DISCLOSED IN THESE DRAWINGS. DRAWINGS MADE AVAILABLE FOR INFORMATION TO BIDDERS ARE NOT TO BE USED FOR OTHER PURPOSES AND ARE TO BE RETURNED UPON REQUEST OF THE FURNISHING CONTRACTOR.

AutocAD